



*Embassy of the United States of America  
Lisbon, Portugal.*

January 15, 2020

Dear Prospective Quoter:

SUBJECT: Solicitation Number 19P05020Q0005

The Embassy of the United States of America invites you to submit a quotation for technical security compound trenching works.

The Embassy intends to conduct a site visit and pre-quotation conference at the American Embassy Lisbon, Avenida das Forças Armadas, 1649-044 Lisbon, **January 28, 2020 at 10:00 am** and all prospective quoters are invited to attend. Prospective quoters must notify the Procurement Section by e-mail [LisbonProcure@state.gov](mailto:LisbonProcure@state.gov) if they intend to attend the site visit and provide name(s) of representative(s) by January 24, 2020.

Submit your quotation by e-mail to [LisbonProcure@state.gov](mailto:LisbonProcure@state.gov) or in a sealed envelope marked "Proposal Enclosed" to Contracting Officer, U.S. Embassy Lisbon, Avenida das Forças Armadas, 1649-044 Lisboa on or **before 16:30 hours on February 18, 2020**. No quotations will be accepted after this time.

Complete the OFFER portion of the Standard Form 1442, including all blank spaces, and have the form signed by an authorized representative of your company. In order for a proposal to be considered, you must also complete and submit the following:

1. Section L, Representations and Certifications;
2. Bar Chart illustrating sequence of work to be performed;
3. Additional information as required in Section J.

The contract will be a firm fixed price contract, with no adjustment for any escalation in costs or prices of labor or materials. Each quoter will be responsible for determining the amount of labor and materials that will be required to complete the project, and for pricing its proposal accordingly.

Please be advised that firms need to be registered in the System for Award Management (SAM) [www.sam.gov](http://www.sam.gov) before the contract is awarded. If you require any additional information, please contact the Procurement Section.

Sincerely,

A handwritten signature in blue ink that reads "Adelia Monteiro".

Adelia Monteiro  
Contracting Officer

## **TABLE OF CONTENTS**

SF-1442 COVER SHEET

A. PRICE

B. SCOPE OF WORK

C. PACKAGING AND MARKING

D. INSPECTION AND ACCEPTANCE

E. DELIVERIES OR PERFORMANCE

F. ADMINISTRATIVE DATA

G. SPECIAL REQUIREMENTS

H. CLAUSES

I. LIST OF ATTACHMENTS

J. QUOTATION INFORMATION

K. EVALUATION CRITERIA

L. REPRESENTATIONS, CERTIFICATIONS, AND OTHER STATEMENTS  
OF OFFERORS OR QUOTERS

ATTACHMENTS:

Attachment 1: Sample Letter of Bank Guaranty

Attachment 2: Scope of Work

Attachment 3: Drawings

<b>SOLICITATION, OFFER, AND AWARD (Construction, Alteration, or Repair)</b>	1. SOLICITATION NUMBER 19P05020Q0005	2. TYPE OF SOLICITATION <input type="checkbox"/> SEALED BID (IFB) <input type="checkbox"/> NEGOTIATED (RFP)	3. DATE ISSUED 01/15/2020	PAGE 1 OF 46 PAGES
	<b>IMPORTANT</b> - The "offer" section on the reverse must be fully completed by offeror.			

**IMPORTANT** - The "offer" section on the reverse must be fully completed by offeror.

4. CONTRACT NUMBER	5. REQUISITION/PURCHASE REQUEST NUMBER PR8843121	6. PROJECT NUMBER
7. ISSUED BY AMERICAN EMBASSY LISBON AV. DAS FORCAS ARMADAS, ATTN: GSO/PROCUREMENT LISBOA 1649-044 PORTUGAL	CODE PO500	8. ADDRESS OFFER TO AMERICAN EMBASSY LISBON AVENIDA DAS FORCAS ARMADAS, ATTN: GSO LISBON 1600 PORTUGAL
9. FOR INFORMATION CALL:	a. NAME Adelia M Monteiro	b. TELEPHONE NUMBER (Include area code) (NO COLLECT CALLS) +351 21 770 2507

**SOLICITATION**

**NOTE:** In sealed bid solicitations "offer" and "offeror" mean "bid and "bidder".

10. THE GOVERNMENT REQUIRES PERFORMANCE OF THE WORK DESCRIBED IN THESE DOCUMENTS (Title, identifying number, date)

Technical Security Compound Trenching Works as per Statement of Work attached.

11. The contractor shall begin performance within 10 calendar days and complete it within 60 calendar days after receiving  award,  notice to proceed. This performance period is  mandatory  negotiable. (See \_\_\_\_\_).

12A. THE CONTRACTOR MUST FURNISH ANY REQUIRED PERFORMANCE AND PAYMENT BONDS? (If "YES," indicate within how many calendar days after award in Item 12B.) <input checked="" type="checkbox"/> YES <input type="checkbox"/> NO	12B. CALENDAR DAYS 10
--	--------------------------

13. ADDITIONAL SOLICITATION REQUIREMENTS:

a. Sealed offers in original and 1 copies to perform the work required are due at the place specified in Item 8 by 16:30 (hour) local time 02/18/2020 (date). If this is a sealed bid solicitation, offers will be publicly opened at that time. Sealed envelopes containing offers shall be marked to show the offeror's name and address, the solicitation number, and the date and time offers are due.

b. An offer guarantee  is,  is not required.

c. All offers are subject to the (1) work requirements, and (2) other provisions and clauses incorporated in the solicitation in full text or by reference.

d. Offers providing less than \_\_\_\_\_ calendar days for Government acceptance after the date offers are due will not be considered and will be rejected.

**OFFER (Must be fully completed by offeror)**

14. NAME AND ADDRESS OF OFFEROR (Include ZIP Code)	15. TELEPHONE NUMBER (Include area code)
CODE	16. REMITTANCE ADDRESS (Include only if different than Item 14.)
FACILITY CODE	

17. The offeror agrees to perform the work required at the prices specified below in strict accordance with the terms of this solicitation, if this offer is accepted by the Government in writing within \_\_\_\_\_ calendar days after the date offers are due. (Insert any number equal to or greater than the minimum requirement stated in Item 13d. Failure to insert any number means the offeror accepts the minimum in Item 13d.)

AMOUNTS

18. The offeror agrees to furnish any required performance and payment bonds.

**19. ACKNOWLEDGMENT OF AMENDMENTS**

*(The offeror acknowledges receipt of amendments to the solicitation -- give number and date of each)*

AMENDMENT NUMBER	DATE								

20a. NAME AND TITLE OF PERSON AUTHORIZED TO SIGN OFFER (Type or print)	20b. SIGNATURE	20c. OFFER DATE
--	----------------	-----------------

**AWARD (To be completed by Government)**

21. ITEMS ACCEPTED:

22. AMOUNT	23. ACCOUNTING AND APPROPRIATION DATA	
24. SUBMIT INVOICES TO ADDRESS SHOWN IN (4 copies unless otherwise specified)	ITEM	25. OTHER THAN FULL AND OPEN COMPETITION PURSUANT TO <input type="checkbox"/> 10 U.S.C. 2304(c)( ) <input type="checkbox"/> 41 U.S.C. 253(c)( )
26. ADMINISTERED BY	CODE	27. PAYMENT WILL BE MADE BY

**CONTRACTING OFFICER WILL COMPLETE ITEM 28 OR 29 AS APPLICABLE**

<input type="checkbox"/> 28. NEGOTIATED AGREEMENT (Contractor is required to sign this document and return copies to issuing office.) Contractor agrees to furnish and deliver all items or perform all work, requisitions identified on this form and any continuation sheets for the consideration slated in this contract. The rights and obligations of the parties to this contract shall be governed by (a) this contract award, (b) the solicitation, and (c) the clauses, representations, certifications, and specifications or incorporated by reference in or attached to this contract.	<input type="checkbox"/> 29. AWARD (Contractor is not required to sign this document.) Your offer on this solicitation is hereby accepted as to the items listed. This award consummates the contract, which consists of (a) the Government solicitation and your offer, and (b) this contract award. No further contractual document is necessary.
---	---

30A. NAME AND TITLE OF CONTRACTOR OR PERSON AUTHORIZED TO SIGN (Type or print)	31A. NAME OF CONTRACTING OFFICER (Type or print)		
30B. SIGNATURE	30C. DATE	31B. UNITED STATES OF AMERICA, BY · ·	31C. AWARD DATE

**REQUEST FOR QUOTATIONS - CONSTRUCTION**

**A. PRICE**

The Contractor shall complete all work, including furnishing all labor, material, equipment and services required under this purchase order for the following firm fixed price and within the time specified. This price shall include all labor, materials, all insurances, overhead and profit.

Total Price (including all labor, materials, overhead and profit)	
---	--

VALUE ADDED TAX (VAT). The Contractor shall include VAT as a separate charge on the Invoice and as a separate line item in Section B.

**B. SCOPE OF WORK**

The character and scope of the work are set forth in the contract. The Contractor shall furnish and install all materials required by this contract.

In case of differences between small and large-scale drawings, the latter will govern. Where a portion of the work is drawn in detail and the remainder of the work is indicated in outline, the parts drawn in detail shall apply also to all other portions of the work.

**C. PACKAGING AND MARKING**

Mark materials delivered to the site as follows:

**Embassy of the United States of America  
Avenida das Forças Armadas  
1649-044 Lisboa**

**D. INSPECTION AND ACCEPTANCE**

The COR, or his/her authorized representatives, will inspect from time to time the services being performed and the supplies furnished to determine whether work is being performed in a satisfactory manner, and that all supplies are of acceptable quality and standards.

The Contractor shall be responsible for any countermeasures or corrective action, within the scope of this contract, which may be required by the Contracting Officer as a result of such inspection.

**D.1 SUBSTANTIAL COMPLETION**

(a) "*Substantial Completion*" means the stage in the progress of the work as determined and certified by the Contracting Officer in writing to the Contractor, on which the work (or a portion designated by the Government) is sufficiently complete and satisfactory. Substantial completion means that the property may be occupied or used for the purpose for which it is intended, and only minor items such as touch-up, adjustments, and minor replacements or installations remain to be completed or corrected which:

- (1) do not interfere with the intended occupancy or utilization of the work, and
- (2) can be completed or corrected within the time period required for final completion.

(b) The "date of substantial completion" means the date determined by the Contracting Officer or authorized Government representative as of which substantial completion of the work has been achieved.

Use and Possession upon Substantial Completion - The Government shall have the right to take possession of and use the work upon substantial completion. Upon notice by the Contractor that the work is substantially complete (a Request for Substantial Completion) and an inspection by the Contracting Officer or an authorized Government representative (including any required tests), the Contracting Officer shall furnish the Contractor a Certificate of Substantial Completion. The certificate will be accompanied by a Schedule of Defects listing items of work remaining to be performed, completed or corrected before final completion and acceptance. Failure of the Contracting Officer to list any item of work shall not relieve the Contractor of responsibility for complying with the terms of the contract. The Government's possession or use upon substantial completion shall not be deemed an acceptance of any work under the contract.

**D.2 FINAL COMPLETION AND ACCEPTANCE**

D.2.1 "Final completion and acceptance" means the stage in the progress of the work as determined by the Contracting Officer and confirmed in writing to the Contractor, at which all work required under the contract has been completed in a satisfactory manner, subject to the discovery of defects after final completion, and except for items specifically excluded in the notice of final acceptance.

D.2.2 The "*date of final completion and acceptance*" means the date determined by the Contracting Officer when final completion of the work has been achieved, as indicated by written notice to the Contractor.

D.2.3 FINAL INSPECTION AND TESTS. The Contractor shall give the Contracting Officer at least five (5) days advance written notice of the date when the work will be fully completed and ready for final inspection and tests. Final inspection and tests will be started not later than the date specified in the notice unless the Contracting Officer determines that the work is not ready for final inspection and so informs the Contractor.

D.2.4 FINAL ACCEPTANCE. If the Contracting Officer is satisfied that the work under the contract is complete (with the exception of continuing obligations), the Contracting Officer shall issue to the Contractor a notice of final acceptance and make final payment upon:

- Satisfactory completion of all required tests,
- A final inspection that all items by the Contracting Officer listed in the Schedule of Defects have been completed or corrected and that the work is finally complete (subject to the discovery of defects after final completion), and
  - Submittal by the Contractor of all documents and other items required upon completion of the work, including a final request for payment (Request for Final Acceptance).

## **E. DELIVERIES OR PERFORMANCE**

### 52.211-10 COMMENCEMENT, PROSECUTION, AND COMPLETION OF WORK (APR 1984)

The Contractor shall be required to:

- (a) commence work under this contract within 10 calendar days after the date the Contractor receives the notice to proceed,
- (b) prosecute the work diligently, and,
- (c) complete the entire work ready for use not later than 60 calendar days after notice to proceed.

The time stated for completion shall include final cleanup of the premises.

### 52.211-12 LIQUIDATED DAMAGES - CONSTRUCTION (SEPT 2000)

(a) If the Contractor fails to complete the work within the time specified in the contract, or any extension, the Contractor shall pay liquidated damages to the Government in the amount of €250.00 for each calendar day of delay until the work is completed or accepted.

(b) If the Government terminates the Contractor's right to proceed, liquidated damages will continue to accrue until the work is completed. These liquidated damages are in addition to excess costs of repurchase under the Default clause.

## **CONTRACTOR'S SUBMISSION OF CONSTRUCTION SCHEDULES**

(a) The time for submission of the schedules referenced in FAR 52.236-15, "Schedules for Construction Contracts", paragraph (a), is hereby modified to reflect the due date for submission as 10 calendar days after receipt of an executed contract".

(b) These schedules shall include the time by which shop drawings, product data, samples and other submittals required by the contract will be submitted for approval.

(c) The Contractor shall revise such schedules (1) to account for the actual progress of the work, (2) to reflect approved adjustments in the performance schedule, and (3) as required by the Contracting Officer to achieve coordination with work by the Government and any separate contractors used by the Government. The Contractor shall submit a schedule, which sequences work so as to minimize disruption at the job site.

(d) All deliverables shall be in the English language and any system of dimensions (English or metric) shown shall be consistent with that used in the contract. No extension of time shall be allowed due to delay by the Government in approving such deliverables if the Contractor has failed to act promptly and responsively in submitting its deliverables. The Contractor shall identify each deliverable as required by the contract.

(e) Acceptance of Schedule: When the Government has accepted any time schedule; it shall be binding upon the Contractor. The completion date is fixed and may be extended only by a written contract modification signed by the Contracting Officer. Acceptance or approval of any schedule or revision thereof by the Government shall not:

- (1) Extend the completion date or obligate the Government to do so,
- (2) Constitute acceptance or approval of any delay, or
- (3) Excuse the Contractor from or relieve the Contractor of its obligation to maintain the progress of the work and achieve final completion by the established completion date.

#### NOTICE OF DELAY

If the Contractor receives a notice of any change in the work, or if any other conditions arise which are likely to cause or are actually causing delays which the Contractor believes may result in late completion of the project, the Contractor shall notify the Contracting Officer. The Contractor's notice shall state the effect, if any, of such change or other conditions upon the approved schedule, and shall state in what respects, if any, the relevant schedule or the completion date should be revised. The Contractor shall give such notice promptly, not more than ten (10) days after the first event giving rise to the delay or prospective delay. Only the Contracting Officer may make revisions to the approved time schedule.

**NOTICE TO PROCEED**

(a) After receiving and accepting any bonds or evidence of insurance, the Contracting Officer will provide the Contractor a Notice to Proceed. The Contractor must then prosecute the work, commencing and completing performance not later than the time period established in the contract.

(b) It is possible that the Contracting Officer may elect to issue the Notice to Proceed before receipt and acceptance of any bonds or evidence of insurance. Issuance of a Notice to Proceed by the Government before receipt of the required bonds or insurance certificates or policies shall not be a waiver of the requirement to furnish these documents.

**WORKING HOURS**

All work shall be performed during 8:00-17:00, Monday to Friday. Other hours, if requested by the Contractor, may be approved by the Contracting Officer's Representative (COR). The Contractor shall give 24 hours in advance to COR who will consider any deviation from the hours identified above. Changes in work hours, initiated by the Contractor, will not be a cause for a price increase.

**PRECONSTRUCTION CONFERENCE**

A preconstruction conference will be held 10 days after contract award at U.S. Embassy, Avenida das Forças Armadas, 1649-044 Lisboa to discuss the schedule, submittals, notice to proceed, mobilization and other important issues that effect construction progress. See FAR 52.236-26, Preconstruction Conference.

<b>DELIVERABLES - The following items shall be delivered under this contract:</b>			
<u>Description</u>	<u>Quantity</u>	<u>Deliver Date</u>	<u>Deliver To</u>
Section G. Securities/Insurance	1	10 days after award	CO
Section E. Construction Schedule	1	10 days after award	COR
Section E. Preconstruction Conference	1	10 days after award	COR
Section G. Personnel Biographies	1	10 days after award	COR
Section F. Payment Request	1	Last calendar day of each month	COR
Section D. Request for Substantial Completion	1	15 days before inspection	COR
Section D. Request for Final Acceptance	1	5 days before inspection	COR

**F. ADMINISTRATIVE DATA**

652.242-70 CONTRACTING OFFICER'S REPRESENTATIVE (COR) (AUG 1999)

(a) The Contracting Officer may designate in writing one or more Government employees, by name or position title, to take action for the Contracting Officer under this contract. Each designee shall be identified as a Contracting Officer's Representative (COR). Such designation(s) shall specify the scope and limitations of the authority so delegated;

provided, that the designee shall not change the terms or conditions of the contract, unless the COR is a warranted Contracting Officer and this authority is delegated in the designation.

(b) The COR for this contract is Facilities Supervisor.

Payment: The Contractor's attention is directed to Section H, 52.232-5, "Payments Under Fixed-Price Construction Contracts". The following elaborates on the information contained in that clause.

Requests for payment, may be made no more frequently than monthly. Payment requests shall cover the value of labor and materials completed and in place, including a prorated portion of overhead and profit.

After receipt of the Contractor's request for payment, and on the basis of an inspection of the work, the Contracting Officer shall make a determination as to the amount, which is then due. If the Contracting Officer does not approve payment of the full amount applied for, less the retainage allowed by in 52.232-5, the Contracting Officer shall advise the Contractor as to the reasons.

Under the authority of 52.232-27(a), the 14 day period identified in FAR 52.232-27(a)(1)(i)(A) is hereby changed to 30 days.

[Invoicelisbon@state.gov](mailto:Invoicelisbon@state.gov)

The Contractor shall show Value Added Tax (VAT) as a separate item on invoices submitted for payment.

**G. SPECIAL REQUIREMENTS**

G.1.0 PERFORMANCE/PAYMENT PROTECTION - The Contractor shall furnish some form of payment protection as described in 52.228-13 in the amount of 20% of the contract price – Bank Guarantee.

G.1.1 The Contractor shall provide the information required by the paragraph above within ten (10) calendar days after award. Failure to timely submit the required security may result in rescinding or termination of the contract by the Government. If the contract is terminated, the Contractor will be liable for those costs as described in FAR 52.249-10, Default (Fixed-Price Construction), which is included in this purchase order.

G.1.2 The bonds or alternate performance security shall guarantee the Contractor's execution and completion of the work within the contract time. This security shall also guarantee the correction of any defects after completion, the payment of all wages and other amounts payable by the Contractor under its subcontracts or for labor and materials, and the satisfaction or removal of any liens or encumbrances placed on the work.

G.1.3 The required securities shall remain in effect in the full amount required until final acceptance of the project by the Government. Upon final acceptance, the penal sum of the performance security shall be reduced to 10% of the contract price. The security shall remain in effect for one year after the date of final completion and acceptance, and the Contractor shall pay any premium required for the entire period of coverage.

G.2.0 INSURANCE - The Contractor is required by FAR 52.228-5, "Insurance - Work on a Government Installation" to provide whatever insurance is legally necessary. The Contractor shall at its own expense provide and maintain during the entire performance period the following insurance amounts:

G.2.1 GENERAL LIABILITY (includes premises/operations, collapse hazard, products, completed operations, contractual, independent contractors, broad form property damage, personal injury) :

<b>(1) BODILY INJURY, ON OR OFF THE SITE, IN EUROS</b>	
Per Occurrence	<b>€ 500,000.00</b>
Cumulative	<b>€1,000.000.00</b>
<b>(2) PROPERTY DAMAGE, ON OR OFF THE SITE, IN EUROS</b>	
Per Occurrence	<b>€ 500,000.00</b>
Cumulative	<b>€1,000.000.00</b>

G.2.2 The foregoing types and amounts of insurance are the minimums required. The Contractor shall obtain any other types of insurance required by local law or that are ordinarily or

customarily obtained in the location of the work. The limit of such insurance shall be as provided by law or sufficient to meet normal and customary claims.

G.2.3 The Contractor agrees that the Government shall not be responsible for personal injuries or for damages to any property of the Contractor, its officers, agents, servants, and employees, or any other person, arising from and incident to the Contractor's performance of this contract. The Contractor shall hold harmless and indemnify the Government from any and all claims arising therefrom, except in the instance of gross negligence on the part of the Government.

G.2.4 The Contractor shall obtain adequate insurance for damage to, or theft of, materials and equipment in insurance coverage for loose transit to the site or in storage on or off the site.

G.2.5 The general liability policy required of the Contractor shall name "the United States of America, acting by and through the Department of State", as an additional insured with respect to operations performed under this contract.

### G.3.0 DOCUMENT DESCRIPTIONS

G.3.1 SUPPLEMENTAL DOCUMENTS: The Contracting Officer shall furnish from time to time such detailed drawings and other information as is considered necessary, in the opinion of the Contracting Officer, to interpret, clarify, supplement, or correct inconsistencies, errors or omissions in the Contract documents, or to describe minor changes in the work not involving an increase in the contract price or extension of the contract time. The Contractor shall comply with the requirements of the supplemental documents, and unless prompt objection is made by the Contractor within 20 days, their issuance shall not provide for any claim for an increase in the Contract price or an extension of contract time.

G.3.1.1. RECORD DOCUMENTS. The Contractor shall maintain at the project site:

- (1) a current marked set of Contract drawings and specifications indicating all interpretations and clarification, contract modifications, change orders, or any other departure from the contract requirements approved by the Contracting Officer; and,
- (2) a complete set of record shop drawings, product data, samples and other submittals as approved by the Contracting Officer.

G.3.1.2. "As-Built" Documents: After final completion of the work, but before final acceptance thereof, the Contractor shall provide:

- (1) a complete set of "as-built" drawings, based upon the record set of drawings, marked to show the details of construction as actually accomplished; and,

- (2) record shop drawings and other submittals, in the number and form as required by the specifications.

**G.4.0 LAWS AND REGULATIONS** - The Contractor shall, without additional expense to the Government, be responsible for complying with all laws, codes, ordinances, and regulations applicable to the performance of the work, including those of the host country, and with the lawful orders of any governmental authority having jurisdiction. Host country authorities may not enter the construction site without the permission of the Contracting Officer. Unless otherwise directed by the Contracting Officer, the Contractor shall comply with the more stringent of the requirements of such laws, regulations and orders and of the contract. In the event of a conflict between the contract and such laws, regulations and orders, the Contractor shall promptly advise the Contracting Officer of the conflict and of the Contractor's proposed course of action for resolution by the Contracting Officer.

**G.4.1** The Contractor shall comply with all local labor laws, regulations, customs and practices pertaining to labor, safety, and similar matters, to the extent that such compliance is not inconsistent with the requirements of this contract.

**G.4.2** The Contractor shall give written assurance to the Contracting Officer that all subcontractors and others performing work on or for the project have obtained all requisite licenses and permits.

**G.4.3** The Contractor shall submit proper documentation and evidence satisfactory to the Contracting Officer of compliance with this clause.

**G.5.0 CONSTRUCTION PERSONNEL** - The Contractor shall maintain discipline at the site and at all times take all reasonable precautions to prevent any unlawful, riotous, or disorderly conduct by or among those employed at the site. The Contractor shall ensure the preservation of peace and protection of persons and property in the neighborhood of the project against such action. The Contracting Officer may require, in writing that the Contractor remove from the work any employee that the Contracting Officer deems incompetent, careless, insubordinate or otherwise objectionable, or whose continued employment on the project is deemed by the Contracting Officer to be contrary to the Government's interests.

**G.5.1** If the Contractor has knowledge that any actual or potential labor dispute is delaying or threatens to delay the timely performance of this contract, the Contractor shall immediately give notice, including all relevant information, to the Contracting Officer.

**G.5.2** After award, the Contractor has ten calendar days to submit to the Contracting Officer a list of workers and supervisors assigned to this project for the Government to conduct all necessary security checks. It is anticipated that security checks will take 15 days to perform. For each individual the list shall include:

Form OF 174 (provided by the Embassy)  
Photocopy of the Identification Card  
Criminal Record (less than 90 days)  
Letter from Contractor stating the name of the worker(s)  
Five references (three individuals and two commercial)  
Authorization to release information

Failure to provide any of the above information may be considered grounds for rejection and/or resubmittal of the application. Once the Government has completed the security screening and approved the applicants a badge will be provided to the individual for access to the site. This badge may be revoked at any time due to the falsification of data, or misconduct on site.

G.5.3 The Contractor shall provide an English speaking supervisor on site at all times. This position is considered as key personnel under this purchase order.

G.6.0 Materials and Equipment - All materials and equipment incorporated into the work shall be new and for the purpose intended, unless otherwise specified. All workmanship shall be of good quality and performed in a skillful manner that will withstand inspection by the Contracting Officer.

#### G.7.0 SPECIAL WARRANTIES

G.7.1 Any special warranties that may be required under the contract shall be subject to the stipulations set forth in 52.246-21, "Warranty of Construction", as long as they are not in conflict.

G.7.2 The Contractor shall obtain and furnish to the Government all information required to make any subcontractor's, manufacturer's, or supplier's guarantee or warranty legally binding and effective. The Contractor shall submit both the information and the guarantee or warranty to the Government in sufficient time to permit the Government to meet any time limit specified in the guarantee or warranty, but not later than completion and acceptance of all work under this contract.

#### G.8.0 EQUITABLE ADJUSTMENTS

Any circumstance for which the contract provides an equitable adjustment that causes a change within the meaning of paragraph (a) of the "Changes" clause shall be treated as a change under that clause; provided, that the Contractor gives the Contracting Officer prompt written notice (within 20 days) stating:

- (a) the date, circumstances, and applicable contract clause authorizing an equitable adjustment and

(b) that the Contractor regards the event as a changed condition for which an equitable adjustment is allowed under the contract

The Contractor shall provide written notice of a differing site condition within 10 calendar days of occurrence following FAR 52.236-2, Differing Site Conditions.

G.9.0 ZONING APPROVALS AND PERMITS

The Government shall be responsible for:

- obtaining proper zoning or other land use control approval for the project
- obtaining the approval of the Contracting Drawings and Specifications
- paying fees due for the foregoing; and,
- for obtaining and paying for the initial building permits.

## H. CLAUSES

This contract incorporates one or more clauses by reference, with the same force and effect as if they were given in full text. Upon request, the Contracting Officer will make their full text available. Also, the full text of a clause may be accessed electronically at this/these address(es): <http://www.acquisition.gov/far/> or <http://farsite.hill.af.mil/vffara.htm>. Please note these addresses are subject to change.

If the Federal Acquisition Regulation (FAR) is not available at the locations indicated above, use the Department of State Acquisition website at [https://www.ecfr.gov/cgi-bin/text-idx?SID=2e978208d0d2aa44fb9502725ecac4e5&mc=true&tpl=/ecfrbrowse/Title48/48chapter6.t](https://www.ecfr.gov/cgi-bin/text-idx?SID=2e978208d0d2aa44fb9502725ecac4e5&mc=true&tpl=/ecfrbrowse/Title48/48chapter6.tpl) to access links to the FAR. You may also use an internet “search engine” (for example, Google, Yahoo, Excite) to obtain the latest location of the most current FAR.

The following Federal Acquisition Regulation clause(s) is/are incorporated by reference (48 CFR CH. 1):

<u>CLAUSE</u>	<u>TITLE AND DATE</u>
52.202-1	DEFINITIONS (NOV 2013)
52.204-9	PERSONAL IDENTITY VERIFICATION OF CONTRACTOR PERSONNEL (JAN 2011)
52.204-10	REPORTING EXECUTIVE COMPENSATION AND FIRST-TIER SUBCONTRACT AWARDS (OCT 2018)
52.204-13	SYSTEM FOR AWARD MANAGEMENT MAINTENANCE (OCT 2018)
52.204-18	COMMERCIAL AND GOVERNMENT ENTITY CODE MAINTENANCE (JUL 2016)
52.204-19	INCORPORATION BY REFERENCE OF REPRESENTATIONS AND CERTIFICATIONS (DEC 2014)
52.204-25	PROHIBITION ON CONTRACTING FOR CERTAIN TELECOMMUNICATION AND VIDEO SURVEILLANCE SERVICES OR EQUIPMENT (AUG 2019)
52.209-6	PROTECTING THE GOVERNMENT'S INTEREST WHEN SUBCONTRACTING WITH CONTRACTORS DEBARRED, SUSPENDED OR PROPOSED FOR DEBARMENT (OCT 2015)
52.209-9	UPDATES OF PUBLICLY AVAILABLE INFORMATION REGARDING RESPONSIBILITY MATTERS (JUL 2013)

- 52.213-4 TERMS AND CONDITIONS-SIMPLIFIED ACQUISITIONS (OTHER THAN COMMERCIAL ITEMS) (AUG 2019)
- 52.216-7 ALLOWABLE COST AND PAYMENT (JUN 2013)
- 52.222-1 NOTICE TO THE GOVERNMENT OF LABOR DISPUTES (FEB 1997)
- 52.222-19 CHILD LABOR – COOPERATION WITH AUTHORITIES AND REMEDIES (JAN 2018)
- 52.222-50 COMBATING TRAFFICKING IN PERSONS (FEB 2009)
- 52.223-18 ENCOURAGING CONTRACTOR POLICIES TO BAN TEXT MESSAGING WHILE DRIVING (AUG 2011)
- 52.225-13 RESTRICTIONS ON CERTAIN FOREIGN PURCHASES (JUNE 2008)
- 52.225-14 INCONSISTENCY BETWEEN ENGLISH VERSION AND TRANSLATION OF CONTRACT (FEB 2000)
- 52.228-4 WORKERS’ COMPENSATION AND WAR-HAZARD INSURANCE OVERSEAS (APR 1984)
- 52.228-5 INSURANCE - WORK ON A GOVERNMENT INSTALLATION (JAN 1997)
- 52.228-11 PLEDGES OF ASSETS (JAN 2012)
- 52.228-13 ALTERNATIVE PAYMENT PROTECTION (JULY 2000)
- 52.228-14 IRREVOCABLE LETTER OF CREDIT (NOV 2014)
- 52.229-6 TAXES - FOREIGN FIXED-PRICE CONTRACTS (FEB 2013)
- 52.229-7 TAXES- FIXED PRICE CONTRACTS WITH FOREIGN GOVERNMENTS (FEB 2013)
- 52.232-5 PAYMENTS UNDER FIXED-PRICE CONSTRUCTION CONTRACTS (MAY 2014)
- 52.232-8 DISCOUNTS FOR PROMPT PAYMENT (FEB 2002)
- 52.232-11 EXTRAS (APR 1984)
- 52.232-18 AVAILABILITY OF FUNDS (APR 1984)
- 52.232-22 LIMITATION OF FUNDS (APR 1984)

- 52.232-25 PROMPT PAYMENT (JULY 2013)
- 52.232-27 PROMPT PAYMENT FOR CONSTRUCTION CONTRACTS (MAY 2014)
- 52.232-33 PAYMENT BY ELECTRONIC FUNDS TRANSFER - SYSTEM FOR AWARD MANAGEMENT (OCT 2018)
- 52.232-34 PAYMENT BY ELECTRONIC FUNDS TRANSFER – OTHER THAN SYSTEM FOR AWARD MANAGEMENT (JULY 2013)
- 52.233-1 DISPUTES (MAY 2014) *Alternate I (DEC 1991)*
- 52.233-3 PROTEST AFTER AWARD (AUG 1996)
- 52.236-2 DIFFERING SITE CONDITIONS (APR 1984)
- 52.236-3 SITE INVESTIGATION AND CONDITIONS AFFECTING THE WORK (APR 1984)
- 52.236-5 MATERIAL AND WORKMANSHIP (APR 1984)
- 52.236-6 SUPERINTENDENCE BY THE CONTRACTOR (APR 1984)
- 52.236-7 PERMITS AND RESPONSIBILITIES (NOV 1991)
- 52.236-8 OTHER CONTRACTS (APR 1984)
- 52.236-9 PROTECTION OF EXISTING VEGETATION, STRUCTURES, EQUIPMENT, UTILITIES, AND IMPROVEMENTS (APR 1984)
- 52.236-10 OPERATIONS AND STORAGE AREAS (APR 1984)
- 52.236-11 USE AND POSSESSION PRIOR TO COMPLETION (APR 1984)
- 52.236-12 CLEANING UP (APR 1984)
- 52.236-13 ACCIDENT PREVENTION (NOV 1991)
- 52.236-14 AVAILABILITY AND USE OF UTILITY SERVICES (APR 1984)
- 52.236-15 SCHEDULES FOR CONSTRUCTION CONTRACTS (APR 1984)
- 52.236-21 SPECIFICATIONS AND DRAWINGS FOR CONSTRUCTION (FEB 1997)
- 52.236-26 PRECONSTRUCTION CONFERENCE (FEB 1995)

- 52.242-14 SUSPENSION OF WORK (APR 1984)
- 52.243-4 CHANGES (JUN 2007)
- 52.243-5 CHANGES AND CHANGED CONDITIONS (APR 1984)
- 52.244-6 SUBCONTRACTS FOR COMMERCIAL ITEMS (AUG 2018)
- 52.245-2 GOVERNMENT PROPERTY INSTALLATION OPERATION SERVICES (APR 2012)
- 52.245-9 USE AND CHARGES (APR 2012)
- 52.246-12 INSPECTION OF CONSTRUCTION (AUG 1996)
- 52.246-17 WARRANTY OF SUPPLIES OF A NONCOMPLEX NATURE (JUN 2003)
- 52.246-21 WARRANTY OF CONSTRUCTION (MAR 1994)
- 52.249-2 TERMINATION FOR CONVENIENCE OF THE GOVERNMENT (FIXED-PRICE) (APR 2012) *Alternate I (SEPT 1996)*
- 52.249-10 DEFAULT (FIXED-PRICE CONSTRUCTION) (APR 1984)
- 52.249-14 EXCUSABLE DELAYS (APR 1984)

The following Department of State Acquisition Regulation (DOSAR) clause(s) is/are set forth in full text:

652.204-70 DEPARTMENT OF STATE PERSONAL IDENTIFICATION CARD ISSUANCE PROCEDURES (MAY 2011)

(a) The Contractor shall comply with the Department of State (DOS) Personal Identification Card Issuance Procedures for all employees performing under this contract who require frequent and continuing access to DOS facilities, or information systems. The Contractor shall insert this clause in all subcontracts when the subcontractor's employees will require frequent and continuing access to DOS facilities, or information systems.

(b) The DOS Personal Identification Card Issuance Procedures may be accessed at <http://www.state.gov/m/ds/rls/rpt/c21664.htm> .

(End of clause)

652.229-71 PERSONAL PROPERTY DISPOSITION AT POSTS ABROAD (AUG 1999)

Regulations at 22 CFR Part 136 require that U.S. Government employees and their families do not profit personally from sales or other transactions with persons who are not themselves entitled to exemption from import restrictions, duties, or taxes. Should the Contractor experience importation or tax privileges in a foreign country because of its contractual relationship to the United States Government, the Contractor shall observe the requirements of

22 CFR Part 136 and all policies, rules, and procedures issued by the chief of mission in that foreign country.

(End of clause)

#### CONTRACTOR IDENTIFICATION (JULY 2008)

Contract performance may require contractor personnel to attend meetings with government personnel and the public, work within government offices, and/or utilize government email.

Contractor personnel must take the following actions to identify themselves as non-federal employees:

- 1) Use an e-mail signature block that shows name, the office being supported and company affiliation (e.g. "John Smith, Office of Human Resources, ACME Corporation Support Contractor");
- 2) Clearly identify themselves and their contractor affiliation in meetings;
- 3) Identify their contractor affiliation in Departmental e-mail and phone listings whenever contractor personnel are included in those listings; and
- 4) Contractor personnel may not utilize Department of State logos or indicia on business cards.

(End of clause)

#### 652.236-70 ADDITIONAL SAFETY MEASURES (OCT 2017)

In addition to the safety/accident prevention requirements of FAR 52.236-13, Accident Prevention Alternate I, the contractor shall comply with the following additional safety measures.

(a) *High Risk Activities*. If the project contains any of the following high risk activities, the contractor shall follow the section in the latest edition, as of the date of the solicitation, of the U.S. Army Corps of Engineers Safety and Health manual, EM 385-1-1, that corresponds to the high risk activity. Before work may proceed, the contractor must obtain approval from the COR of the written safety plan required by FAR 52.236-13, Accident Prevention Alternate I (see paragraph (f) below), containing specific hazard mitigation and control techniques.

- (1) Scaffolding;
- (2) Work at heights above 1.8 meters;
- (3) Trenching or other excavation greater than one (1) meter in depth;
- (4) Earth-moving equipment and other large vehicles;
- (5) Cranes and rigging;
- (6) Welding or cutting and other hot work;

(7) Partial or total demolition of a structure;

(8) Temporary wiring, use of portable electric tools, or other recognized electrical hazards. Temporary wiring and portable electric tools require the use of a ground fault circuit interrupter (GFCI) in the affected circuits; other electrical hazards may also require the use of a GFCI;

(9) Work in confined spaces (limited exits, potential for oxygen less than 19.5 percent or combustible atmosphere, potential for solid or liquid engulfment, or other hazards considered to be immediately dangerous to life or health such as water tanks, transformer vaults, sewers, cisterns, etc.);

(10) Hazardous materials - a material with a physical or health hazard including but not limited to, flammable, explosive, corrosive, toxic, reactive or unstable, or any operations, which creates any kind of contamination inside an occupied building such as dust from demolition activities, paints, solvents, etc.; or

(11) Hazardous noise levels as required in EM 385-1 Section 5B or local standards if more restrictive.

(b) *Safety and Health Requirements.* The contractor and all subcontractors shall comply with the latest edition of the U.S. Army Corps of Engineers Safety and Health manual EM 385-1-1, or OSHA 29 CFR parts 1910 or 1926 if no EM 385-1-1 requirements are applicable, and the accepted contractor's written safety program.

(c) *Mishap Reporting.* The contractor is required to report **immediately** all mishaps to the COR and the contracting officer. A "mishap" is any event causing injury, disease or illness, death, material loss or property damage, or incident causing environmental contamination. The mishap reporting requirement shall include fires, explosions, hazardous materials contamination, and other similar incidents that may threaten people, property, and equipment.

(d) *Records.* The contractor shall maintain an accurate record on all mishaps incident to work performed under this contract resulting in death, traumatic injury, occupational disease, or damage to or theft of property, materials, supplies, or equipment. The contractor shall report this data in the manner prescribed by the contracting officer.

(e) *Subcontracts.* The contractor shall insert this clause, including this paragraph (e), with appropriate changes in the designation of the parties, in subcontracts.

(f) *Written program.* The plan required by paragraph (f)(1) of the clause entitled "Accident Prevention Alternate I" shall be known as the Site Safety and Health Plan (SSHP) and shall address any activities listed in paragraph (a) of this clause, or as otherwise required by the contracting officer/COR.

(1) The SSHP shall be submitted at least 10 working days prior to commencing any activity at the site.

(2) The plan must address developing activity hazard analyses (AHAs) for specific tasks. The AHAs shall define the activities being performed and identify the work sequences, the specific anticipated hazards, site conditions, equipment, materials, and the control measures to be implemented to eliminate or reduce each hazard to an acceptable level of risk. Work shall not begin until the AHA for the work activity has been accepted by the COR and discussed with all engaged in the activity, including the Contractor, subcontractor(s), and Government on-site representatives.

(3) The names of the Competent/Qualified Person(s) required for a particular activity (for example, excavations, scaffolding, fall protection, other activities as specified by EM 385-1-1) shall be identified and included in the AHA. Proof of their competency/qualification shall be submitted to the contracting officer or COR for acceptance prior to the start of that work activity. The AHA shall be reviewed and modified as necessary to address changing site conditions, operations, or change of competent/qualified person(s).

(End of clause)

#### 652.242-73 AUTHORIZATION AND PERFORMANCE (AUG 1999)

(a) The Contractor warrants the following:

(1) That it has obtained authorization to operate and do business in the country or countries in which this contract will be performed;

(2) That it has obtained all necessary licenses and permits required to perform this contract; and,

(3) That it shall comply fully with all laws, decrees, labor standards, and regulations of said country or countries during the performance of this contract.

(b) If the party actually performing the work will be a subcontractor or joint venture partner, then such subcontractor or joint venture partner agrees to the requirements of paragraph (a) of this clause.

(End of clause)

#### 652.243-70 NOTICES (AUG 1999)

Any notice or request relating to this contract given by either party to the other shall be in writing. Said notice or request shall be mailed or delivered by hand to the other party at the address provided in the schedule of the contract. All modifications to the contract must be made in writing by the Contracting Officer.

(End of clause)

**I. LIST OF ATTACHMENTS**

ATTACHMENT NUMBER	DESCRIPTION OF ATTACHMENT	NUMBER OF PAGES
Attachment 1	Sample Bank Letter of Guaranty	1
Attachment 2	Scope of Work	7
Attachment 3	Drawings	3

**J. QUOTATION INFORMATION**

The Offeror shall include Defense Base Act (DBA) insurance premium costs covering employees. The offeror may obtain DBA insurance directly from any Department of Labor approved providers at the DOL website at <http://www.dol.gov/owcp/dlhwc/lscarrier.htm>

**A. QUALIFICATIONS OF OFFERORS**

Offerors/quoters must be technically qualified and financially responsible to perform the work described in this solicitation. At a minimum, each Offeror/Quoter must meet the following requirements:

- (1) Be able to understand written and spoken English;
- (2) Have an established business with a permanent address and telephone listing;
- (3) Be able to demonstrate prior construction experience with suitable references;
- (4) Have the necessary personnel, equipment and financial resources available to perform the work;
- (5) Have all licenses and permits required by local law;
- (6) Meet all local insurance requirements;
- (7) Have the ability to obtain or to post adequate performance security, such as bonds, irrevocable letters of credit or guarantees issued by a reputable financial institution;
- (8) Have no adverse criminal record; and
- (9) Have no political or business affiliation which could be considered contrary to the interests of the United States.

**B. SUBMISSION OF QUOTATIONS**

This solicitation is for the performance of the construction services described in SCOPE OF WORK, and the Attachments which are a part of this request for quotation.

Each quotation must consist of the following:		
VOLUME	TITLE	NUMBER OF COPIES
I	Standard Form 1442	1
II	Performance schedule in the form of a "bar chart" and Business Management/Technical Proposal	1

Submit the complete quotation to the e-mail address indicated below.

**LisbonProcure@state.gov**

The Offeror/Quoter shall identify and explain/justify any deviations, exceptions, or conditional assumptions taken with respect to any of the instructions or requirements of this request for quotation in the appropriate volume of the offer.

Volume II: Performance schedule and Business Management/Technical Proposal.

(a) Present the performance schedule in the form of a "bar chart" indicating when the various portions of the work will be commenced and completed within the required schedule. This bar chart shall be in sufficient detail to clearly show each segregable portion of work and its planned commencement and completion date.

(b) The Business Management/Technical Proposal shall be in two parts, including the following information:

Proposed Work Information - Provide the following:

- (1) A list of the names, addresses and telephone numbers of the owners, partners, and principal officers of the Offeror;
- (2) The name and address of the Offeror's field superintendent for this project;
- (3) A list of the names, addresses, and telephone numbers of subcontractors and principal materials suppliers to be used on the project, indicating what portions of the work will be performed by them; and,

Experience and Past Performance - List all contracts and subcontracts your company has held over the past three years for the same or similar work. Provide the following information for each contract and subcontract:

- (1) Customer's name, address, and telephone numbers of customer's lead contract and technical personnel;
- (2) Contract number and type;
- (3) Date of the contract award place(s) of performance, and completion dates; Contract dollar value;
- (4) Brief description of the work, including responsibilities; and
- (5) Any litigation currently in process or occurring within last 5 years.

C. 52.236-27 SITE VISIT (CONSTRUCTION) (FEB 1995)

(a) The clauses at 52.236-2, Differing Site Conditions, and 52.236-3, Site Investigations and Conditions Affecting the Work, will be included in any contract awarded as a result of this solicitation. Accordingly, offerors or quoters are urged and expected to inspect the site where the work will be performed.

(b) A site visit has been scheduled for **January 28, 2020 at 10:00 am.**

(c) Participants will meet at **American Embassy Lisbon, Avenida dos Combatentes, Lisbon (Back entrance of the Embassy).**

D. MAGNITUDE OF CONSTRUCTION PROJECT

It is anticipated that the range in price of this contract will be: less than U.S. Dollars 25,000.00.

E. LATE QUOTATIONS. Late quotations shall be handled in accordance with FAR.

F. 52.252-1 SOLICITATION PROVISIONS INCORPORATED BY REFERENCE (FEB 1998)

This contract incorporates the following provisions by reference, with the same force and effect as if they were given in full text. Upon request, the Contracting Officer will make their full text available. The offeror is cautioned that the listed provisions may include blocks that must be completed by the offeror and submitted with its quotation or offer. In lieu of submitting the full text of those provisions, the offeror may identify the provision by paragraph identifier and provide the appropriate information with its quotation or offer.

Also, the full text of a solicitation provision may be accessed electronically at: <http://acquisition.gov/far/index.html/> or <http://farsite.hill.af.mil/vffara.htm>. Please note these addresses are subject to change.

If the Federal Acquisition Regulation (FAR) is not available at the locations indicated above, use the Department of State Acquisition website at <http://www.statebuy.state.gov> to access the link to the FAR, or use of an Internet "search engine" (for example, Google, Yahoo or Excite) is suggested to obtain the latest location of the most current FAR.

The following Federal Acquisition Regulation provisions are incorporated by reference (48 CFR CH. 1):

<u>PROVISION</u>	<u>TITLE AND DATE</u>
52.204-7	SYSTEM FOR AWARD MANAGEMENT (OCT 2018)
52.204-16	COMMERCIAL AND GOVERNMENT ENTITY CODE REPORTING (JUL 2016)
52.214-34	SUBMISSION OF OFFERS IN THE ENGLISH LANGUAGE (APR 1991)
52.215-1	INSTRUCTIONS TO OFFERORS--COMPETITIVE ACQUISITION (JAN 2004)

**K. EVALUATION CRITERIA**

Award will be made to the lowest priced, acceptable, responsible quoter. The Government reserves the right to reject quotations that are unreasonably low or high in price.

The Government will determine acceptability by assessing the offeror's compliance with the terms of the RFQ. The Government will determine responsibility by analyzing whether the apparent successful quoter complies with the requirements of FAR 9.1, including:

- ability to comply with the required performance period, taking into consideration all existing commercial and governmental business commitments;
- satisfactory record of integrity and business ethics;
- necessary organization, experience, and skills or the ability to obtain them;
- necessary equipment and facilities or the ability to obtain them; and
- otherwise, qualified and eligible to receive an award under applicable laws and regulations.

**SECTION L - REPRESENTATIONS, CERTIFICATIONS AND  
OTHER STATEMENTS OF OFFERORS OR QUOTERS**

L.1 52.204-3 TAXPAYER IDENTIFICATION (OCT 1998)

(a) Definitions.

"Common parent", as used in this provision, means that corporate entity that owns or controls an affiliated group of corporations that files its Federal income tax returns on a consolidated basis, and of which the offeror is a member.

"Taxpayer Identification Number (TIN)", as used in this provision, means the number required by the IRS to be used by the offeror in reporting income tax and other returns. The TIN may be either a Social Security Number or an Employer Identification Number.

(b) All offerors must submit the information required in paragraphs (d) through (f) of this provision in order to comply with debt collection requirements of 31 U.S.C. 7701(c) and 3325 (d), reporting requirements of 26 USC 6041, 6041A, and 6050M and implementing regulations issued by the Internal Revenue Service (IRS). If the resulting contract is subject to the reporting requirements described in FAR 4.904, the failure or refusal by the offeror to furnish the information may result in a 31 percent reduction of payments

(c) otherwise due under the contract.

(d) The TIN may be used by the Government to collect and report on any delinquent amounts arising out of the offeror's relationship with the Government (31 USC 7701(c)(3)). If the resulting contract is subject to the payment reporting requirements described in FAR 4.904, the TIN provided hereunder may be matched with IRS records to verify the accuracy of the offeror's TIN.

(e) Taxpayer Identification Number (TIN).

TIN: \_\_\_\_\_

- TIN has been applied for.
- TIN is not required because:
  - Offeror is a nonresident alien, foreign corporation, or foreign partnership that does not have income effectively connected with the conduct of a trade or business in the U.S. and does not have an office or place of business or a fiscal paying agent in the U.S.;
  - Offeror is an agency or instrumentality of a foreign government;
  - Offeror is an agency or instrumentality of the Federal Government.

(e) Type of Organization.

- Sole Proprietorship;
- Partnership;
- Corporate Entity (not tax exempt);
- Corporate Entity (tax exempt);
- Government Entity (Federal, State or local);

- Foreign Government;
- International organization per 26 CFR 1.6049-4;
- Other \_\_\_\_\_.

(f) Common Parent.

- Offeror is not owned or controlled by a common parent as defined in paragraph (a) of this clause.
- Name and TIN of common parent:  
Name \_\_\_\_\_  
TIN \_\_\_\_\_

(End of provision)

52.204-8 Annual Representations and Certifications (OCT 2018)

(a) (1) The North American Industry classification System (NAICS) code for this acquisition is \_\_\_\_\_ *[insert NAICS code]*.

(2) The small business size standard is \_\_\_\_\_ *[insert size standard]*.

(3) The small business size standard for a concern which submits an offer in its own name, other than on a construction or service contract, but which proposes to furnish a product which it did not itself manufacture, is 500 employees.

(b) (1) If the provision at 52.204-7, System for Award Management, is included in this solicitation, paragraph (d) of this provision applies.

(2) If the provision at 52.204-7, System for Award Management, is not included in this solicitation, and the Offeror has an active registration in the System for Award Management (SAM), the Offeror may choose to use paragraph (d) of this provision instead of completing the corresponding individual representations and certifications in the solicitation. The Offeror shall indicate which option applies by checking one of the following boxes:

(i) Paragraph (d) applies.

(ii) Paragraph (d) does not apply and the offeror has completed the individual representations and certifications in the solicitation.

(c) (1) The following representations or certifications in SAM are applicable to this solicitation as indicated:

(i) 52.203-2, Certificate of Independent Price Determination. This provision applies to solicitations when a firm-fixed-price contract or fixed-price contract with economic price adjustment is contemplated, unless—

(A) The acquisition is to be made under the simplified acquisition procedures in Part 13;

(B) The solicitation is a request for technical proposals under two-step sealed bidding procedures; or

(C) The solicitation is for utility services for which rates are set by law or regulation.

(ii) 52.203-11, Certification and Disclosure Regarding Payments to Influence Certain Federal Transactions. This provision applies to solicitations expected to exceed \$250,000.

(iii) 52.203-18, Prohibition on Contracting with Entities that Require Certain Internal Confidentiality Agreements or Statements—Representation. This provision applies to all solicitations.

(iv) 52.204-3, Taxpayer Identification. This provision applies to solicitations that do not include the provision at 52.204-7, System for Award Management.

(v) 52.204-5, Women-Owned Business (Other Than Small Business). This provision applies to solicitations that—

(A) Are not set aside for small business concerns;

(B) Exceed the simplified acquisition threshold; and

(C) Are for contracts that will be performed in the United States or its outlying areas.

(vi) 52.209-2, Prohibition on Contracting with Inverted Domestic Corporations—Representation.

(vii) 52.209-5; Certification Regarding Responsibility Matters. This provision applies to solicitations where the contract value is expected to exceed the simplified acquisition threshold.

(viii) 52.209-11, Representation by Corporations Regarding Delinquent Tax Liability or a Felony Conviction under any Federal Law. This provision applies to all solicitations.

(ix) 52.214-14, Place of Performance--Sealed Bidding. This provision applies to invitations for bids except those in which the place of performance is specified by the Government.

(x) 52.215-6, Place of Performance. This provision applies to solicitations unless the place of performance is specified by the Government.

(xi) 52.219-1, Small Business Program Representations (Basic & Alternate I). This provision applies to solicitations when the contract will be performed in the United States or its outlying areas.

(A) The basic provision applies when the solicitations are issued by other than DoD, NASA, and the Coast Guard.

(B) The provision with its Alternate I applies to solicitations issued by DoD, NASA, or the Coast Guard.

(xii) 52.219-2, Equal Low Bids. This provision applies to solicitations when contracting by sealed bidding and the contract will be performed in the United States or its outlying areas.

(xiii) 52.222-22, Previous Contracts and Compliance Reports. This provision applies to solicitations that include the clause at 52.222-26, Equal Opportunity.

(xiv) 52.222-25, Affirmative Action Compliance. This provision applies to solicitations, other than those for construction, when the solicitation includes the clause at 52.222-26, Equal Opportunity.

(xv) 52.222-38, Compliance with Veterans' Employment Reporting Requirements. This provision applies to solicitations when it is anticipated the contract award will exceed the simplified acquisition threshold and the contract is not for acquisition of commercial items.

(xvi) 52.223-1, Biobased Product Certification. This provision applies to solicitations that require the delivery or specify the use of USDA-designated items; or include the clause at 52.223-2, Affirmative Procurement of Biobased Products Under Service and Construction Contracts.

(xvii) 52.223-4, Recovered Material Certification. This provision applies to solicitations that are for, or specify the use of, EPA- designated items.

(xviii) 52.223-22, Public Disclosure of Greenhouse Gas Emissions and Reduction Goals—Representation. This provision applies to solicitations that include the clause at 52.204-7.

(xix) 52.225-2, Buy American Certificate. This provision applies to solicitations containing the clause at 52.225-1.

(xx) 52.225-4, Buy American--Free Trade Agreements--Israeli Trade Act Certificate. (Basic, Alternates I, II, and III.) This provision applies to solicitations containing the clause at 52.225- 3.

(A) If the acquisition value is less than \$25,000, the basic provision applies.

(B) If the acquisition value is \$25,000 or more but is less than \$50,000, the provision with its Alternate I applies.

(C) If the acquisition value is \$50,000 or more but is less than \$80,317, the provision with its Alternate II applies.

(D) If the acquisition value is \$80,317 or more but is less than \$100,000, the provision with its Alternate III applies.

(xxi) 52.225-6, Trade Agreements Certificate. This provision applies to solicitations containing the clause at 52.225-5.

(xxii) 52.225-20, Prohibition on Conducting Restricted Business Operations in Sudan--Certification. This provision applies to all solicitations.

(xxiii) 52.225-25, Prohibition on Contracting with Entities Engaging in Certain Activities or Transactions Relating to Iran—Representation and Certification. This provision applies to all solicitations.

(xxiv) 52.226-2, Historically Black College or University and Minority Institution Representation. This provision applies to solicitations for research, studies, supplies, or services of the type normally acquired from higher educational institutions.

(2) The following representations or certifications are applicable as indicated by the Contracting Officer:

[Contracting Officer check as appropriate.]

\_\_\_ (i) 52.204-17, Ownership or Control of Offeror.

\_\_\_ (ii) 52.204-20, Predecessor of Offeror.

\_\_\_ (iii) 52.222-18, Certification Regarding Knowledge of Child Labor for Listed End Products.

\_\_\_ (iv) 52.222-48, Exemption from Application of the Service Contract Labor Standards to Contracts for Maintenance, Calibration, or Repair of Certain Equipment--Certification.

\_\_\_ (v) 52.222-52 Exemption from Application of the Service Contract Labor Standards to Contracts for Certain Services--Certification.

\_\_\_ (vi) 52.223-9, with its Alternate I, Estimate of Percentage of Recovered Material Content for EPA-Designated Products (Alternate I only).

\_\_\_ (vii) 52.227-6, Royalty Information.

\_\_\_ (A) Basic.

\_\_\_ (B) Alternate I.

\_\_\_ (viii) 52.227-15, Representation of Limited Rights Data and Restricted Computer Software.

(d) The Offeror has completed the annual representations and certifications electronically in SAM accessed through <https://www.sam.gov>. After reviewing the SAM information, the Offeror verifies by submission of the offer that the representations and certifications currently posted electronically that apply to this solicitation as indicated in paragraph (c) of this provision have been entered or updated within the last 12 months, are current, accurate, complete, and applicable to this solicitation (including the business size standard applicable to the NAICS code referenced for this solicitation), as of the date of this offer and are incorporated in this offer by reference (see FAR 4.1201); except for the changes identified below [offeror to insert changes, identifying change by clause number, title, date]. These amended representation(s) and/or certification(s) are also incorporated in this offer and are current, accurate, and complete as of the date of this offer.

FAR Clause	Title	Date	Change

Any changes provided by the offeror are applicable to this solicitation only, and do not result in an update to the representations and certifications posted on SAM.

(End of Provision)

L.3. 52.225-18 PLACE OF MANUFACTURE (SEPT 2006)

(a) *Definitions.* As used in this clause—

“Manufactured end product” means any end product in Federal Supply Classes (FSC) 1000-9999, except—

- (1) FSC 5510, Lumber and Related Basic Wood Materials;
- (2) Federal Supply Group (FSG) 87, Agricultural Supplies;
- (3) FSG 88, Live Animals;
- (4) FSG 89, Food and Related Consumables;
- (5) FSC 9410, Crude Grades of Plant Materials;
- (6) FSC 9430, Miscellaneous Crude Animal Products, Inedible;
- (7) FSC 9440, Miscellaneous Crude Agricultural and Forestry Products;
- (8) FSC 9610, Ores;
- (9) FSC 9620, Minerals, Natural and Synthetic; and
- (10) FSC 9630, Additive Metal Materials.

“Place of manufacture” means the place where an end product is assembled out of components, or otherwise made or processed from raw materials into the finished product that is to be provided to the Government. If a product is disassembled and reassembled, the place of reassembly is not the place of manufacture.

(b) For statistical purposes only, the offeror shall indicate whether the place of manufacture of the end products it expects to provide in response to this solicitation is predominantly—

- (1)  In the United States (Check this box if the total anticipated price of offered end products manufactured in the United States exceeds the total anticipated price of offered end products manufactured outside the United States); or
- (2)  Outside the United States.

(End of provision)

L.4 AUTHORIZED CONTRACTOR ADMINISTRATOR

If the offeror does not fill-in the blanks below, the official who signed the offer will be deemed to be the offeror's representative for Contract Administration, which includes all matters pertaining to payments.

Name:
Telephone Number:
Address:

L.5 52.225-20 PROHIBITION ON CONDUCTING RESTRICTED BUSINESS OPERATIONS IN SUDAN – CERTIFICATION (AUG 2009)

(a) *Definitions.* As used in this provision—

“Business operations” means engaging in commerce in any form, including by acquiring, developing, maintaining, owning, selling, possessing, leasing, or operating equipment, facilities, personnel, products, services, personal property, real property, or any other apparatus of business or commerce.

“Marginalized populations of Sudan” means—

- (1) Adversely affected groups in regions authorized to receive assistance under section 8(c) of the Darfur Peace and Accountability Act (Pub. L. 109-344) (50 U.S.C. 1701 note); and
- (2) Marginalized areas in Northern Sudan described in section 4(9) of such Act.

“Restricted business operations” means business operations in Sudan that include power production activities, mineral extraction activities, oil-related activities, or the production of military equipment, as those terms are defined in the Sudan Accountability and Divestment Act of 2007 (Pub. L. 110-174). Restricted business operations do not include business operations that the person conducting the business can demonstrate—

(1) Are conducted under contract directly and exclusively with the regional government of southern Sudan;

(2) Are conducted pursuant to specific authorization from the Office of Foreign Assets Control in the Department of the Treasury, or are expressly exempted under Federal law from the requirement to be conducted under such authorization;

(3) Consist of providing goods or services to marginalized populations of Sudan;

(4) Consist of providing goods or services to an internationally recognized peacekeeping force or humanitarian organization;

(5) Consist of providing goods or services that are used only to promote health or education; or

(6) Have been voluntarily suspended.

(b) *Certification.* By submission of its offer, the offeror certifies that it does not conduct any restricted business operations in Sudan.

(End of provision)

L.6. 52.209-2 PROHIBITION ON CONTRACTING WITH INVERTED DOMESTIC CORPORATIONS REPRESENTATION (NOV 2015)

(a) Definitions. “Inverted domestic corporation” and “subsidiary” have the meaning given in the clause of this contract entitled Prohibition on Contracting with Inverted Domestic Corporations ([52.209-10](#)).

(b) Government agencies are not permitted to use appropriated (or otherwise made available) funds for contracts with either an inverted domestic corporation, or a subsidiary of an inverted domestic corporation, unless the exception at [9.108-2\(b\)](#) applies or the requirement is waived in accordance with the procedures at [9.108-4](#).

(c) Representation. The Offeror represents that.

(1) It  is,  is not an inverted domestic corporation; and

(2) It  is,  is not a subsidiary of an inverted domestic corporation.

52.204-24 REPRESENTATION REGARDING CERTAIN TELECOMMUNICATIONS AND VIDEO SUVEILLANCE SERVICES OR EQUIPMENT (AUG 2019)

(End of provision)

**ATTACHMENT #1 - SAMPLE LETTER OF BANK GUARANTY**

Place [        ]  
Date [        ]

Contracting Officer  
U.S. Embassy, [*Note to CO: insert Post name*]  
[*Note to CO: insert mailing address*]

Letter of Guaranty No. \_\_\_\_\_

SUBJECT: Performance and Guaranty

The Undersigned, acting as the duly authorized representative of the bank, declares that the bank hereby guarantees to make payment to the Contracting Officer by check made payable to the Treasurer of the United States, immediately upon notice, after receipt of a simple written request from the Contracting Officer, immediately and entirely without any need for the Contracting Officer to protest or take any legal action or obtain the prior consent of the Contractor to show any other proof, action, or decision by an other authority, up to the sum of [*amount equal to 20% of the contract price in U.S. dollars during the period ending with the date of final acceptance and 10% of the contract price during contract guaranty period*], which represents the deposit required of the Contractor to guarantee fulfillment of his obligations for the satisfactory, complete, and timely performance of the said contract [*contract number*] for [*description of work*] at [*location of work*] in strict compliance with the terms, conditions and specifications of said contract, entered into between the Government and [*name of contractor*] of [*address of contractor*] on [*contract date*], plus legal charges of 10% per annum on the amount called due, calculated on the sixth day following receipt of the Contracting Officer's written request until the date of payment.

The undersigned agrees and consents that said contract may be modified by Change Order or Supplemental Agreement affecting the validity of the guaranty provided, however, that the amount of this guaranty shall remain unchanged.

The undersigned agrees and consents that the Contracting Officer may make repeated partial demands on the guaranty up to the total amount of this guaranty, and the bank will promptly honor each individual demand.

This letter of guaranty shall remain in effect until 3 months after completion of the guaranty period of Contract requirement.

Depository Institution:       [*name*]  
Address: \_\_\_\_\_  
Representatives: \_\_\_\_\_ Location: \_\_\_\_\_  
State of Inc.: \_\_\_\_\_  
Corporate Seal: \_\_\_\_\_

Certificate of Authority is attached evidencing authority of the signer to bind the bank to this document.

## ATTACHMENT #2 – SCOPE OF WORK

### SCOPE OF WORK

The contracting officer representative (hereafter referred to as post) will retain the services of a local contractor to perform the below scope of work. Post will handle all the contract legal requirements with the local contractor. DS/FSE/PME (hereafter referred to as PME) will provide the design drawings and scope of work.

This document outlines the scope of work and specifications for the local contractor as follows:

#### 1. General

##### 1.A. Design Drawings and Specifications

PME will provide the design package and specifications for the local contractor to install the infrastructure for the handholes and underground conduit as outlined in this drawing package.

Solicitation award and implementation of this local contractor package must meet the requirements described in the provided post request memo.

It is the local contractors' responsibility to review and understand the work involved and what is required to complete the project. If any error or inconsistencies are found on the drawings, local contractor will bring these to the attention of post and/or PME.

Local contractor shall have a resident registered/certified/licensed civil engineer or graduate architect on site or a qualified construction supervisor at all times, who should have at least two years' experience in similar work and can speak, write and read English at a moderate or higher level. Local contractor shall submit the curriculum vitae of the resident engineer to the embassy compound for approval.

Local contractor will provide a detailed project schedule, with start and end dates for work activities and stating a critical path.

Local contractor will provide post with weekly work progress reports and construction schedule updates during the duration of the project.

Post will have final approval of all work performed by local contractor.

##### 1.B. Materials

###### 1.B.1. PME provided materials

PME will provide all materials for this design package, unless noted otherwise within the document.

### 1.C. Codes and Guidelines

All work shall be accomplished as per the following codes and guidelines.

1. 2015 international fire code (ifc) and 2014 national electrical code (nec).
2. 2019 obo design standards (2015 international codes as adopted and amended).
3. Ds security engineering application guidelines.
4. 1990 Americans with disabilities act.

### 1.D. Design Criteria

#### 1.D.1. Risk category

1. Office and utility buildings      iii
2. All other buildings              ii

#### 1.D.2. Wind criteria

1. Ultimate design wind speed
  - A. Risk category iii      68 m/s (147.64 mph)
  - B. Risk category ii      66 m/s (138.69 mph)
2. Exposure                      c

#### 1.D.3. Seismic criteria

1. MCE spectral response accelerations (MCER)
  - A. Short period, s/s      0.83
  - B. 1-second period, s/1   0.39
2. Seismic importance factor
  - A. Office and utility buildings   1.25
  - B. All other buildings      1.00
3. Site class                      d
4. Design spectral response coefficients

- A. Short period, s/ds 0.85
- B. 1-second period, s/d1 0.61

5. Seismic design category a

6. Seismic requirements for non-structural components

- A. Component importance factor, i/p 1.5

1.E. Site and Safety Requirements

1.E.1. Site installation oversight

Installation oversight, supervision and escorting is the responsibility of post in accordance with any site-specific security directives.

1.E.2. Site preparation

Local contractor will be responsible for cleaning and removing all debris from the embassy compound to the nearest authorized dump facility (authorized by the town). The areas affected by local contractor's work must be returned back to pre-construction conditions after the work is completed. (e.g. Grass, gravel, sidewalk, landscaping, asphalt etc.)

Local contractor shall limit the site disturbance to a maximum 6 feet (1829 mm) on each side of trench. Excavated material will be placed next to the excavated area to be used as select backfill.

1.E.3. Site safety

Local contractor must clearly mark all excavation work zones with warning signs and yellow plastic safety tape fixed to wood posts. Local contractor must comply with all applicable safety standards to protect the embassy compound employees, the public and local contractor workers from injuries and accidents. Local contractor will be held liable for injuries or accidents sustained due to negligence by local contractor during the course of this project.

1.E.4. Protection of the embassy compound equipment

Local contractor must make sure that the embassy compound equipment and property in the work zone or surrounding areas are protected to prevent them from getting damaged during construction. Should any repair or change have to be done due negligence by local contractor or its workers, local contractor will be responsible for the costs incurred in the repair.

Local contractor must keep all debris and excavated material clear of service network drains, covers and sumps near the trenches, to prevent clogs or damage.

1.E.5. The embassy compound security requirements

To be determined by the regional security officer.

2. Infrastructure Support System

2.A. Handhole/underground Conduit System

2.A.1. Trench

Local contractor will verify existing utilities and provide as-built drawings prior to excavating of trench. If the excavation work interferes with drain or piping, the local contractor shall inform post and provide suitable protection for these structures prior to proceeding with the work. If excavation cannot proceed due to existing obstacles then post will provide a new conduit route.

All trenches will be excavated to the required depth according to specifications shown on drawings.

2.A.2. Handhole (with drainage)

Lockable handholes will be installed by the local contractor as specified on detail drawings.

Local contractor will make hole penetrations to the existing manholes according to number of conduits entering and exiting the manhole.

The base of the handholes shall be placed over a base of crushed non-porous rock or gravel and sand. The gravel size shall not exceed 1/2 inch (13mm).

2.A.3. Conduit

All existing conduit shall be left in place unless noted otherwise on the design drawings.

Under grass, dirt, sidewalk or asphalt, install schedule 80 PVC conduit 24 inches (610mm) below finish grade to the top of the conduit as specified on the drawings.

All underground 90-degree bends with a 12 inch (305mm) radius shall be made with pre-fabricated 90 degree sweeping bend.

All underground conduit shall be converted from schedule 80 pvc to rgs above ground using PVC to RGS couplers.

Local contractor shall leave a pull line in all installed conduit paths.

Local contractor will install the conduit from the handhole to handhole or the exterior junction box as shown on drawings.

All conduit stubbed and capped above the ground shall be at a height of no less than 12" (305mm) from the ground. When the stubbed conduit is near a wall or pole it must be at a least 2" (51mm) from the wall or pole to allow for box mounting.

#### 2.A.4. Concrete

Local contractor will provide labor and materials to repair concrete where disturbed. Concrete color, type and thickness shall match existing.

Concrete used shall be 25MPA.

Concrete may not be poured if weather conditions do not permit.

Approval from post must be obtained 24 hours prior to pouring of concrete. Post and local contractor crew supervisor must be present during the pouring of concrete.

#### Concrete placement

Comply with requirements and with recommendations in ACI 304R for measuring, mixing, transporting, and placing concrete.

Consolidate concrete by mechanical vibrating equipment supplemented by hand-spading, rodding, or tamping. Use equipment and procedures to consolidate screed pavement surfaces with a straightedge and strike off. Commence initial floating using bull floats or darbies to form an open textured and uniform surface plane before excess moisture or bleed water appears on the surface. Do not further disturb concrete surfaces before beginning finishing operations or spreading dry-shake surface treatments.

#### Concrete finishing

General: wetting of concrete surfaces during screeding, initial floating, or finishing operations is prohibited.

Float finish: begin the second floating operation when bleed-water sheen has disappeared, and the concrete surface has stiffened sufficiently to permit operations. Float surface with power-driven floats, or by hand floating if area is small or inaccessible to power units. Finish surfaces to true planes. Cut down high spots and fill low spots. Refloat surface immediately to uniform granular texture

- burlap finish: drag a seamless strip of damp burlap across float-finished concrete, perpendicular to line of traffic, to provide a uniform, gritty texture.
- medium-to-fine-textured broom finish: draw a soft bristle broom across float-finished concrete surface perpendicular to line of traffic to provide a uniform, fine-line texture.
- medium-to-coarse-textured broom finish: provide a coarse finish by striating float-finished concrete surface 1/16-inch (1.6mm) to 1/8-inches (3mm) deep with a stiff-bristled broom, perpendicular to line of traffic.

#### 2.A.5. Soil materials

Local contractor will provide labor and materials for soil where distributed.

Select backfill ASTM D 2487 soil classification groups SW, SP, and SM, or a combination of these groups; free of rock or gravel larger than 3-inches (75mm) in any dimension, debris, waste, frozen materials, vegetation, and other deleterious matter.

(Asphalt/concrete) base course: naturally or artificially graded mixture of natural or crushed gravel, crushed stone, and natural or crushed sand; ASTM D 2940; with at least 95 percent passing a 1-1/2-inch (40mm) sieve and not more than 8 percent passing a 1/4-inch (6.4mm) sieve.

Base gravel: naturally or artificially graded mixture of natural or crushed gravel, crushed stone, and natural or crushed sand; ASTM D 2940; except with 100 percent passing a 1-inch (25mm) sieve and not more than 8 percent passing a 1/4-inch (6.4mm) sieve.

Sand cushion: ASTM C 33; fine aggregate, natural, or manufactured sand.

#### Compaction of soil backfills and fills

Place backfill and fill soil materials in layers not more than 8-inches (203mm) in loose depth for material compacted by heavy compaction equipment, and not more than 4-inches (102mm) in loose depth for material compacted by hand-operated tampers.


Place backfill and fill soil materials evenly on all sides of structures to required elevations, and uniformly along the full length of each structure.

Compact soil materials to not less than the following percentages of maximum dry unit weight according to ASTM D 1557:

- Under structures, building slabs, steps, and pavements, scarify and re-compact top 11-inches (280mm) of existing sub grade and each layer of backfill or fill soil material at 95 percent.
  
- Under walkways, scarify and re-compact top 6-inches (152mm) below sub grade and compact each layer of backfill or fill soil material at 92 percent.
  
- Under lawn or unpaved areas, scarify and re-compact top 6-inches (152mm) below sub grade and compact each layer of backfill or fill soil material at 85 percent.
  
- For utility trenches, compact each layer of initial and final backfill soil material at 85 percent.

**ATTACHMENT #3 – DRAWINGS**


A B C D E F G H I J K L

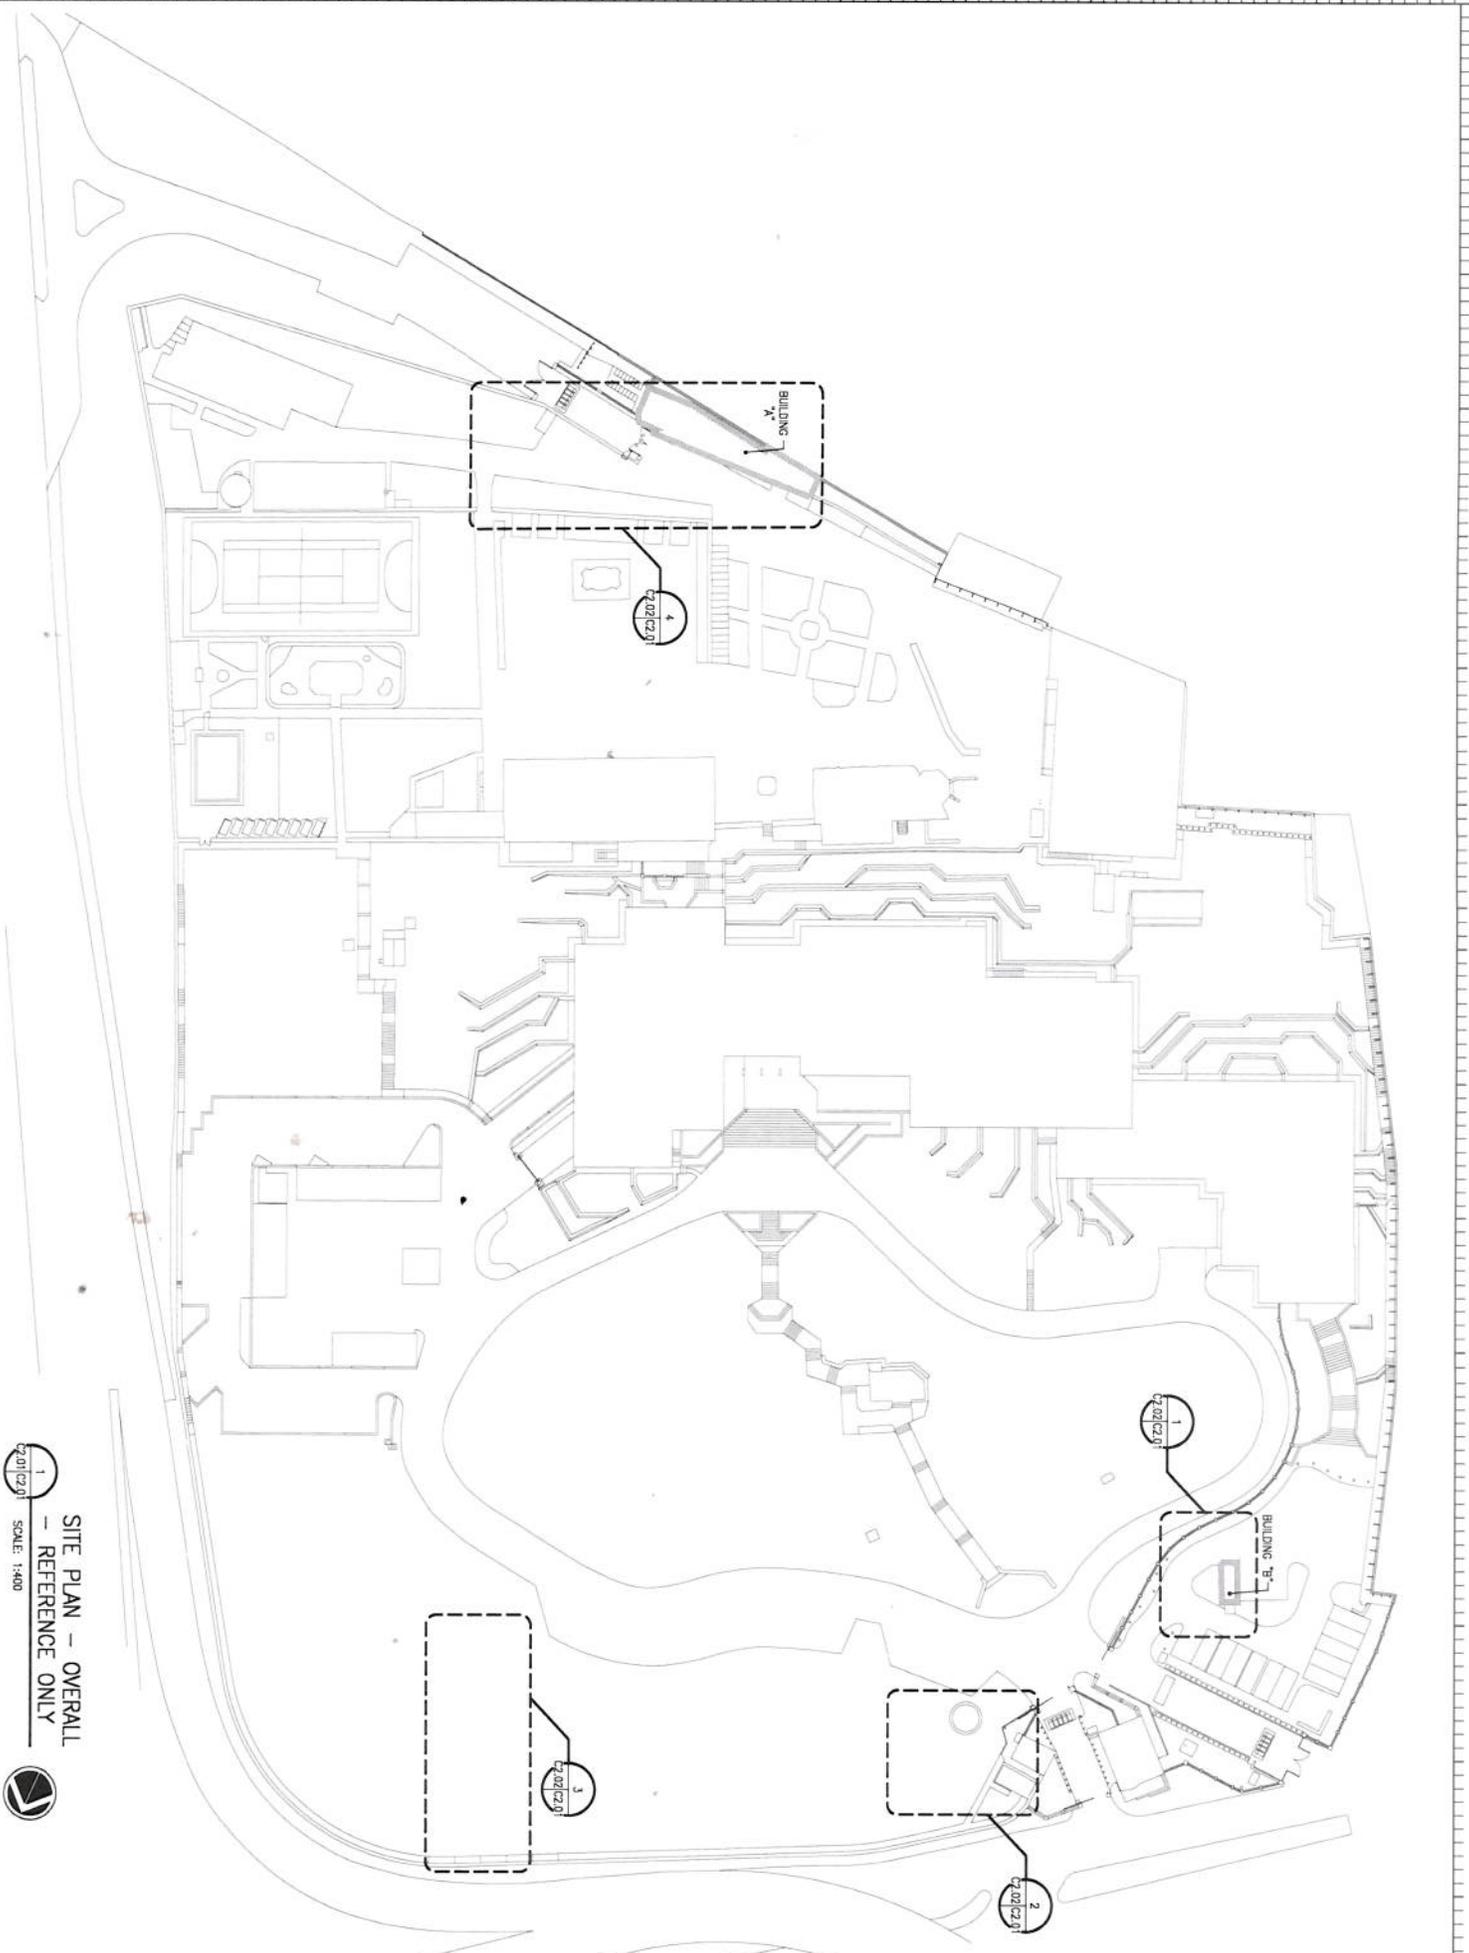

1  
2/01/2019  
SITE PLAN - OVERALL  
- REFERENCE ONLY  
SCALE: 1:400






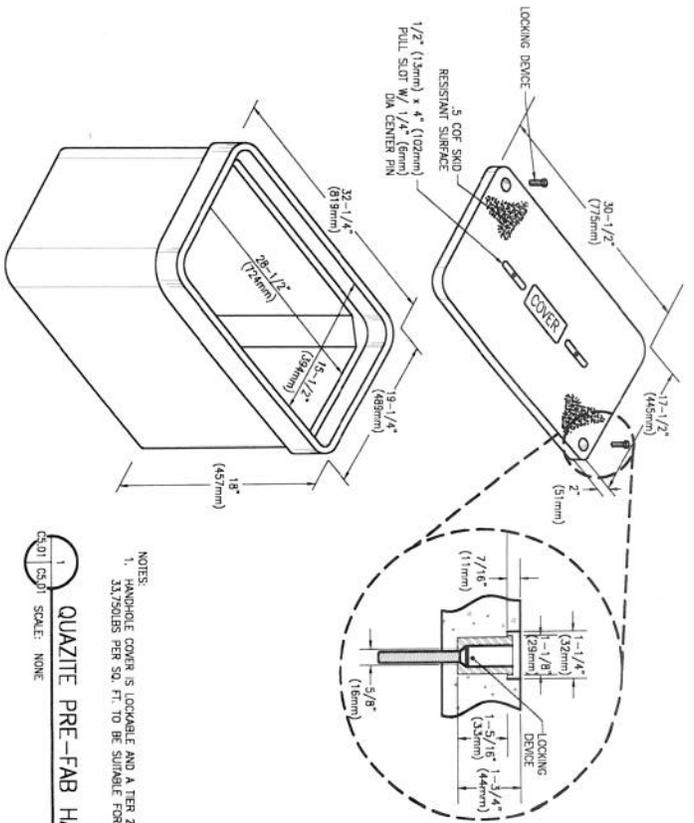


NOTES:  
 1. HANDHOLE COVER IS LOCKABLE AND A TER 22 AND USE A LOAD TEST RATING OF 3,000 LBS PER SQ. FT. TO BE SUITABLE FOR LIGHT VEHICULAR TRAFFIC.


1 QUAZITE PRE-FAB HANDHOLE DETAIL  
 SCALE: NONE

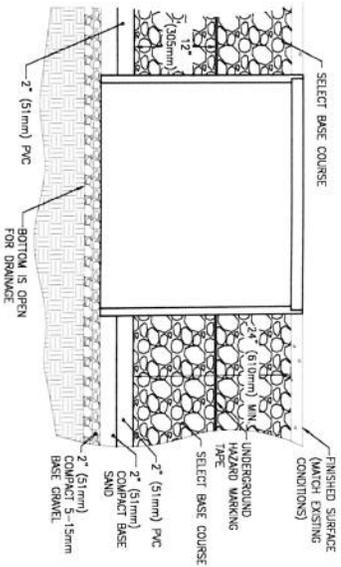

3 EXISTING HANDHOLE AND NEW CONDUIT  
 INSTALLATION DETAIL - FINISHED ROAD  
 SCALE: NONE

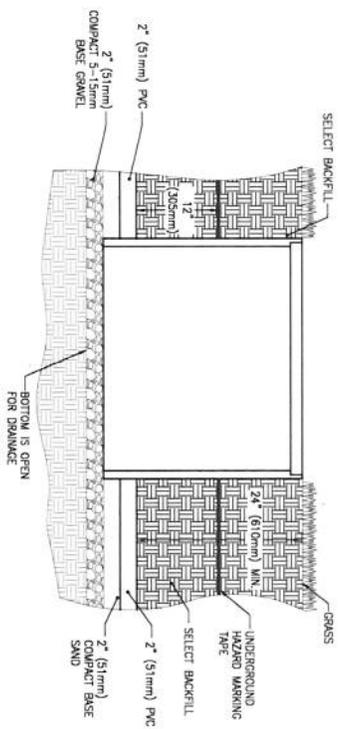

2 EXISTING HANDHOLE AND NEW CONDUIT  
 INSTALLATION DETAIL - GRASS AREA  
 SCALE: NONE

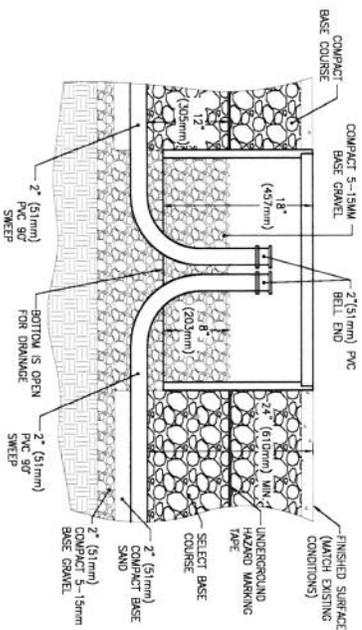

4 NEW HANDHOLE AND NEW CONDUIT  
 INSTALLATION DETAIL - FINISHED ROAD  
 SCALE: NONE